

# New Market Centre

---

## Eden, North Carolina


FOR MORE INFORMATION PLEASE CONTACT:

NEARI & ASSOCIATES  
322 N. Spring Street  
Winston-Salem, NC 27101

### **Phil Neari**

Office: 336.831.0521 ext. 303  
Mobile: 336.408.2370  
Fax: 336.831.0524  
Email: [pneari@neariassociates.com](mailto:pneari@neariassociates.com)  
[www.neariassociates.com](http://www.neariassociates.com)

# New Market Centre Eden, NC

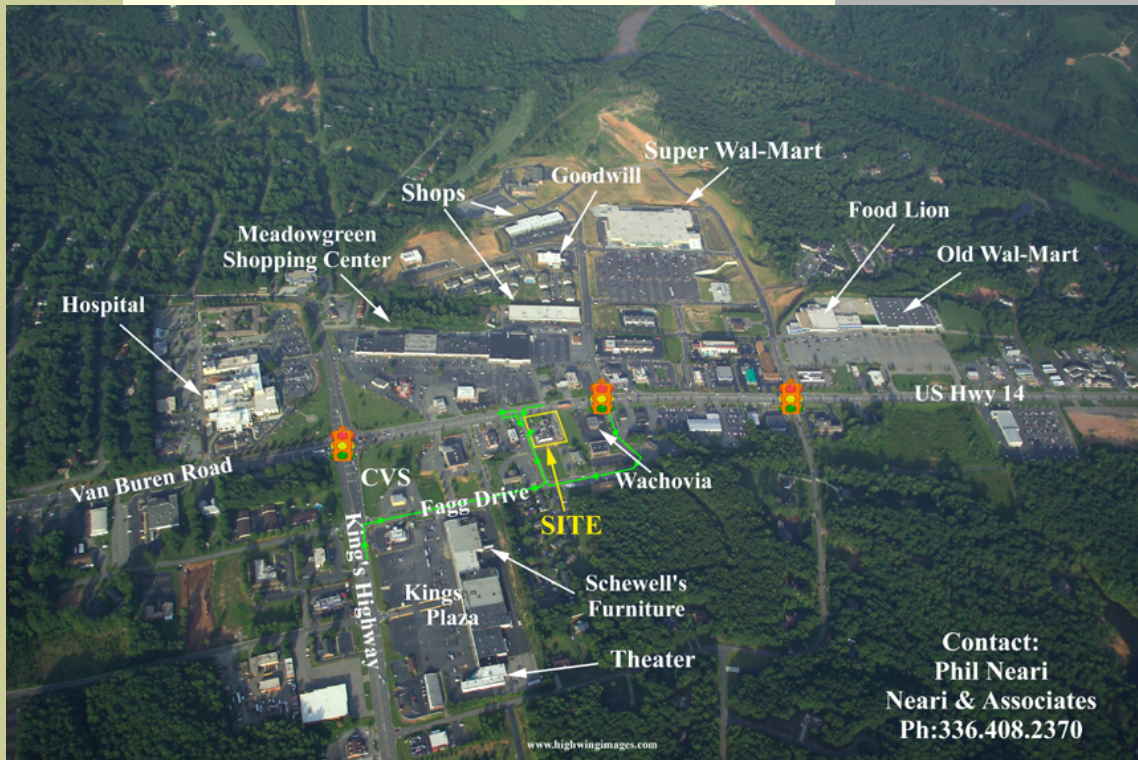

## DEMOGRAPHICS

AVG. INCOME:  
\$40,624

TOTAL POPULATION:  
24,559


## **NEW MARKET CENTRE FEATURING:**

A 6,000 SQ. FT. SPECIALTY CENTER LOCATED IN EDEN, NC

For More Information Please Contact: Neri & Associates

Phil Neri: Mobile 336.408.2370 or [pneri@neriassociates.com](mailto:pneri@neriassociates.com)

# Market Centre Eden, NC

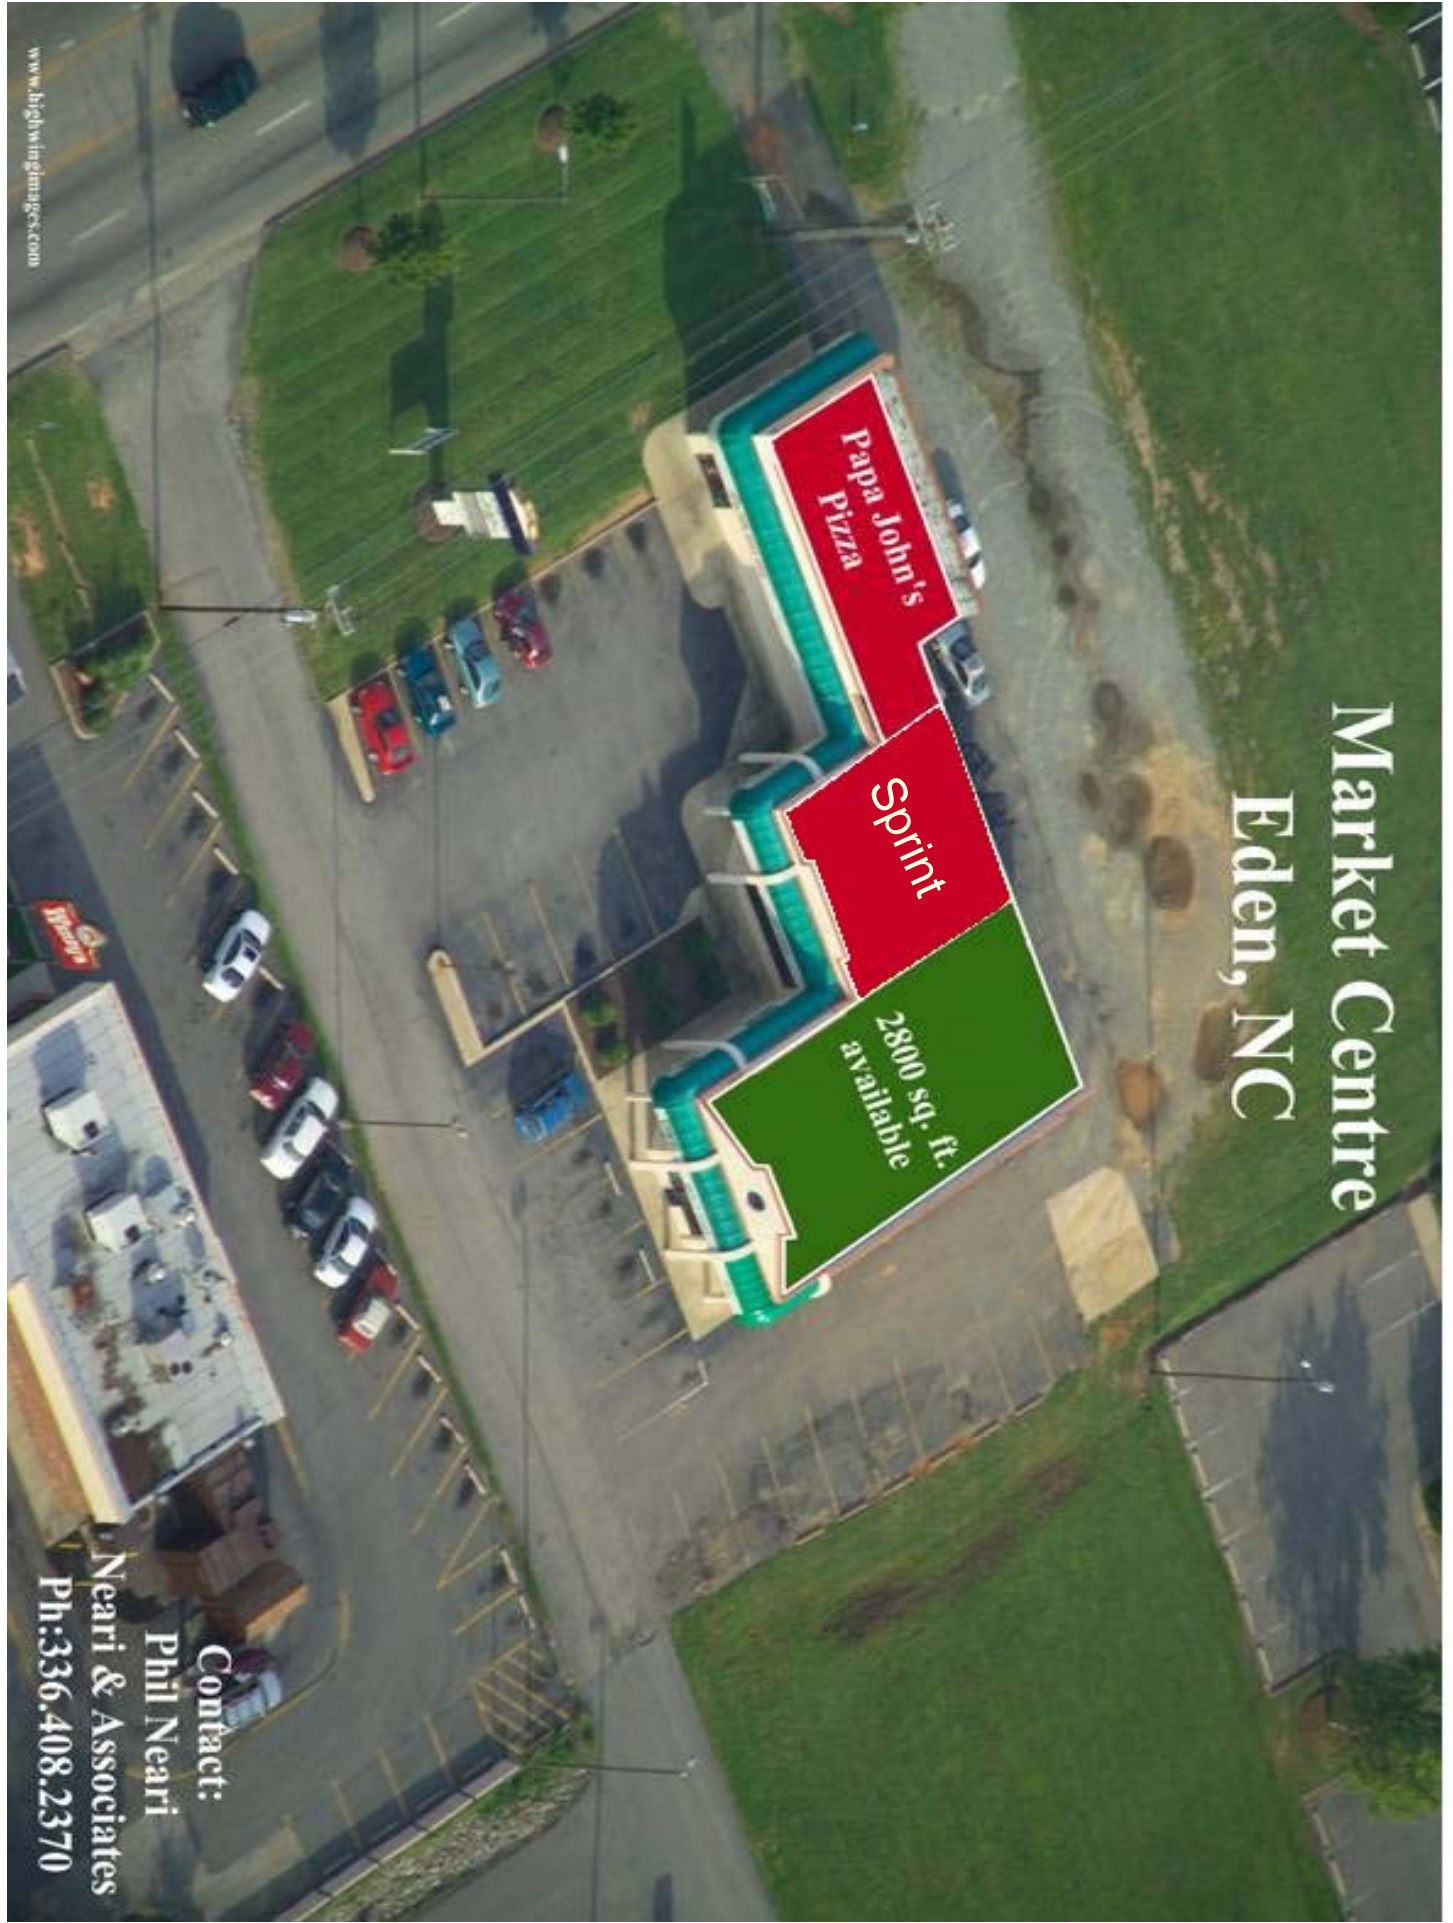


www.highwireimages.com

Contact:  
Phil Neari  
Neari & Associates  
Ph:336.408.2370

Contact:  
Phil Neari  
Neari & Associates  
Ph: 336.408.2370



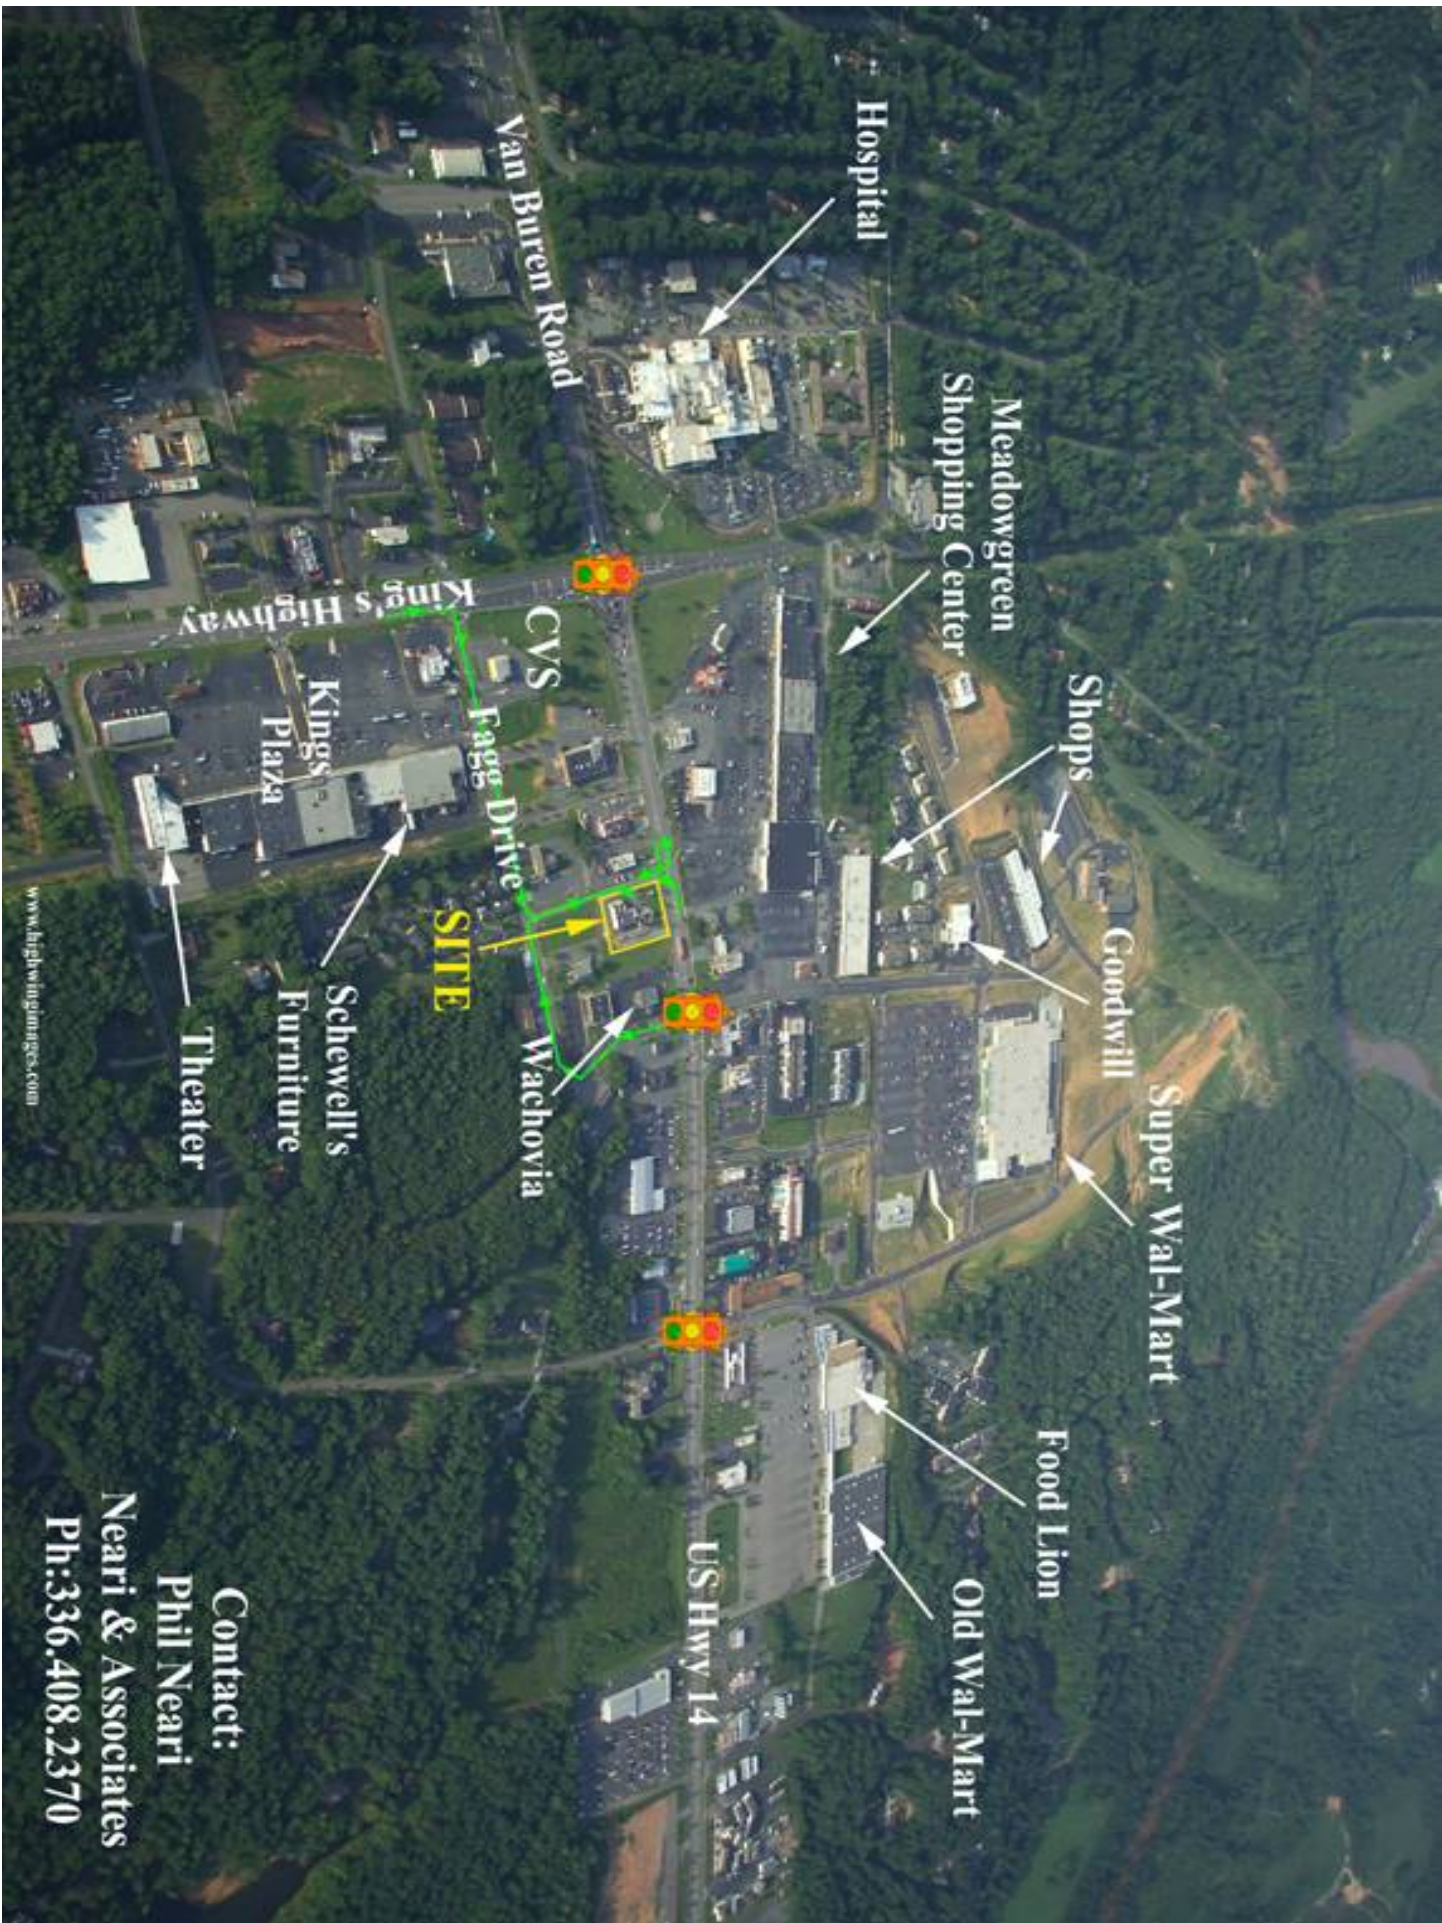

www.highwayinimages.com

Contact:  
Phil Neari  
Neari & Associates  
Ph:336.408.2370

Sprint



PAPA JOHN'S PIZZA




# New Market Center

Eden, NC


**NEARI & ASSOCIATE**  
322 North Spring Street Winston-Salem, NC 2710

*Not Drawn to Scale*

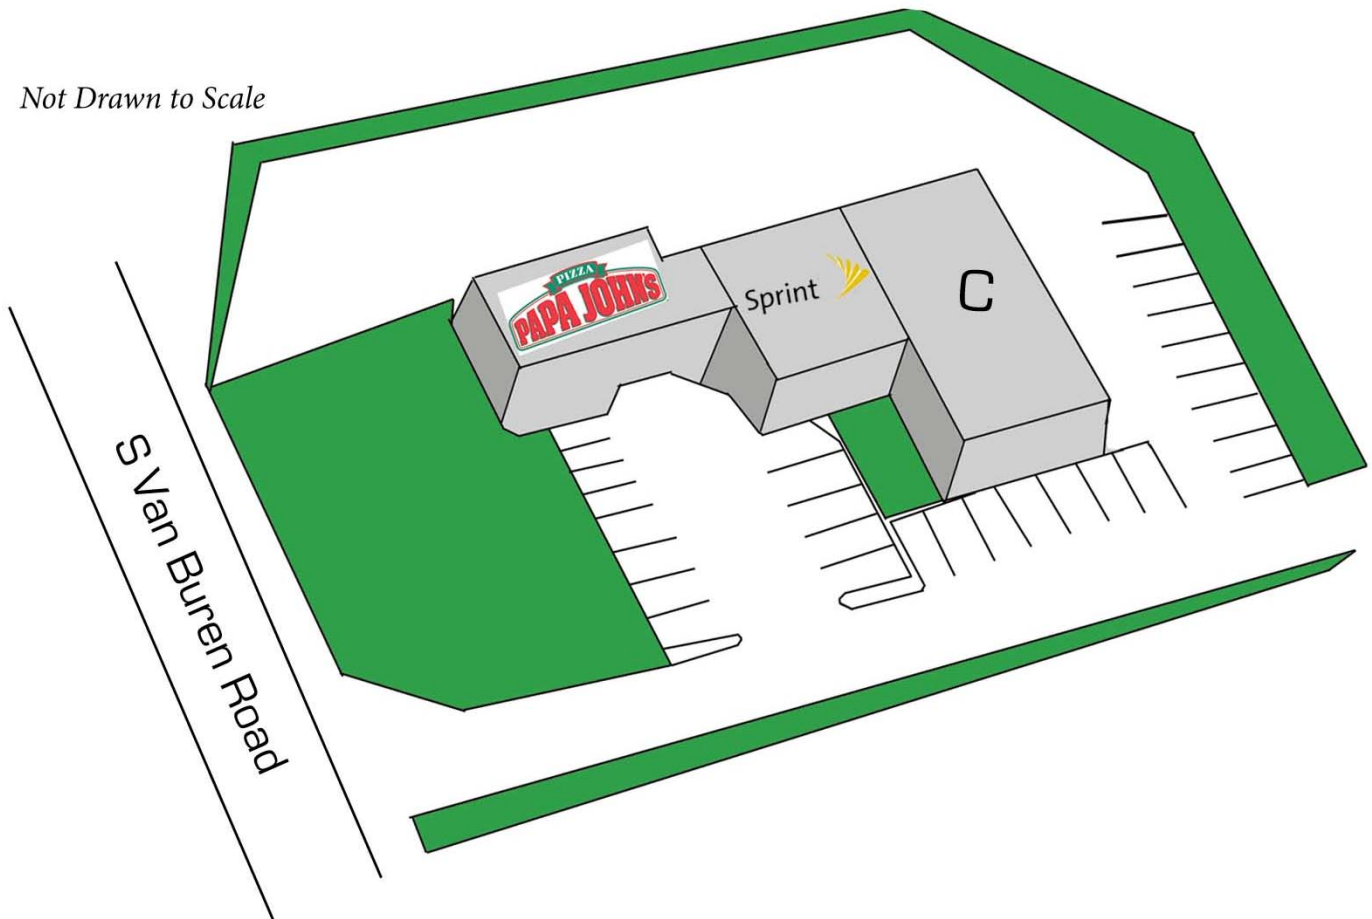


SITE PLAN IS FOR ILLUSTRATION PURPOSES ONLY

A	Papa John's Pizza	1,610 S.F.
B	SPRINT	1,400 S.F.
C	Available	<b>2,800 S.F.</b>

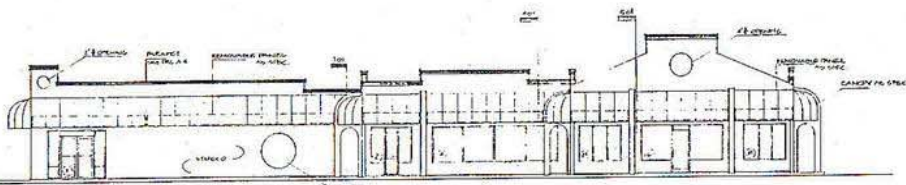


**FRONT ELEVATION**  
SCALE: 1/4"=1'-0"

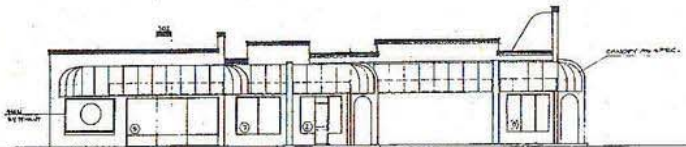

**LEFT SIDE ELEVATION**  
SCALE: 1/4"=1'-0"



**RIGHT SIDE ELEVATION**  
SCALE: 1/4"=1'-0"

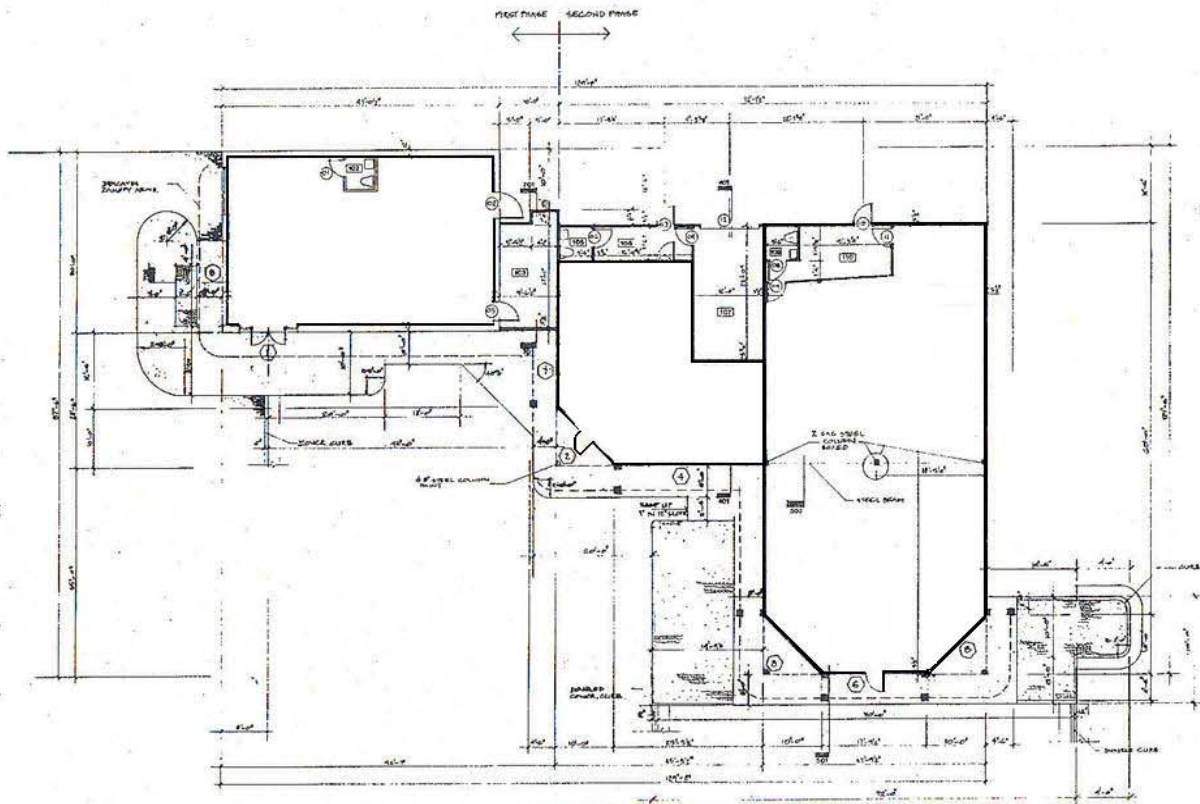

**FLOOR PLAN**  
SCALE: 1/4"=1'-0"